


62 White Chapel Road

Conceptual Site Plan

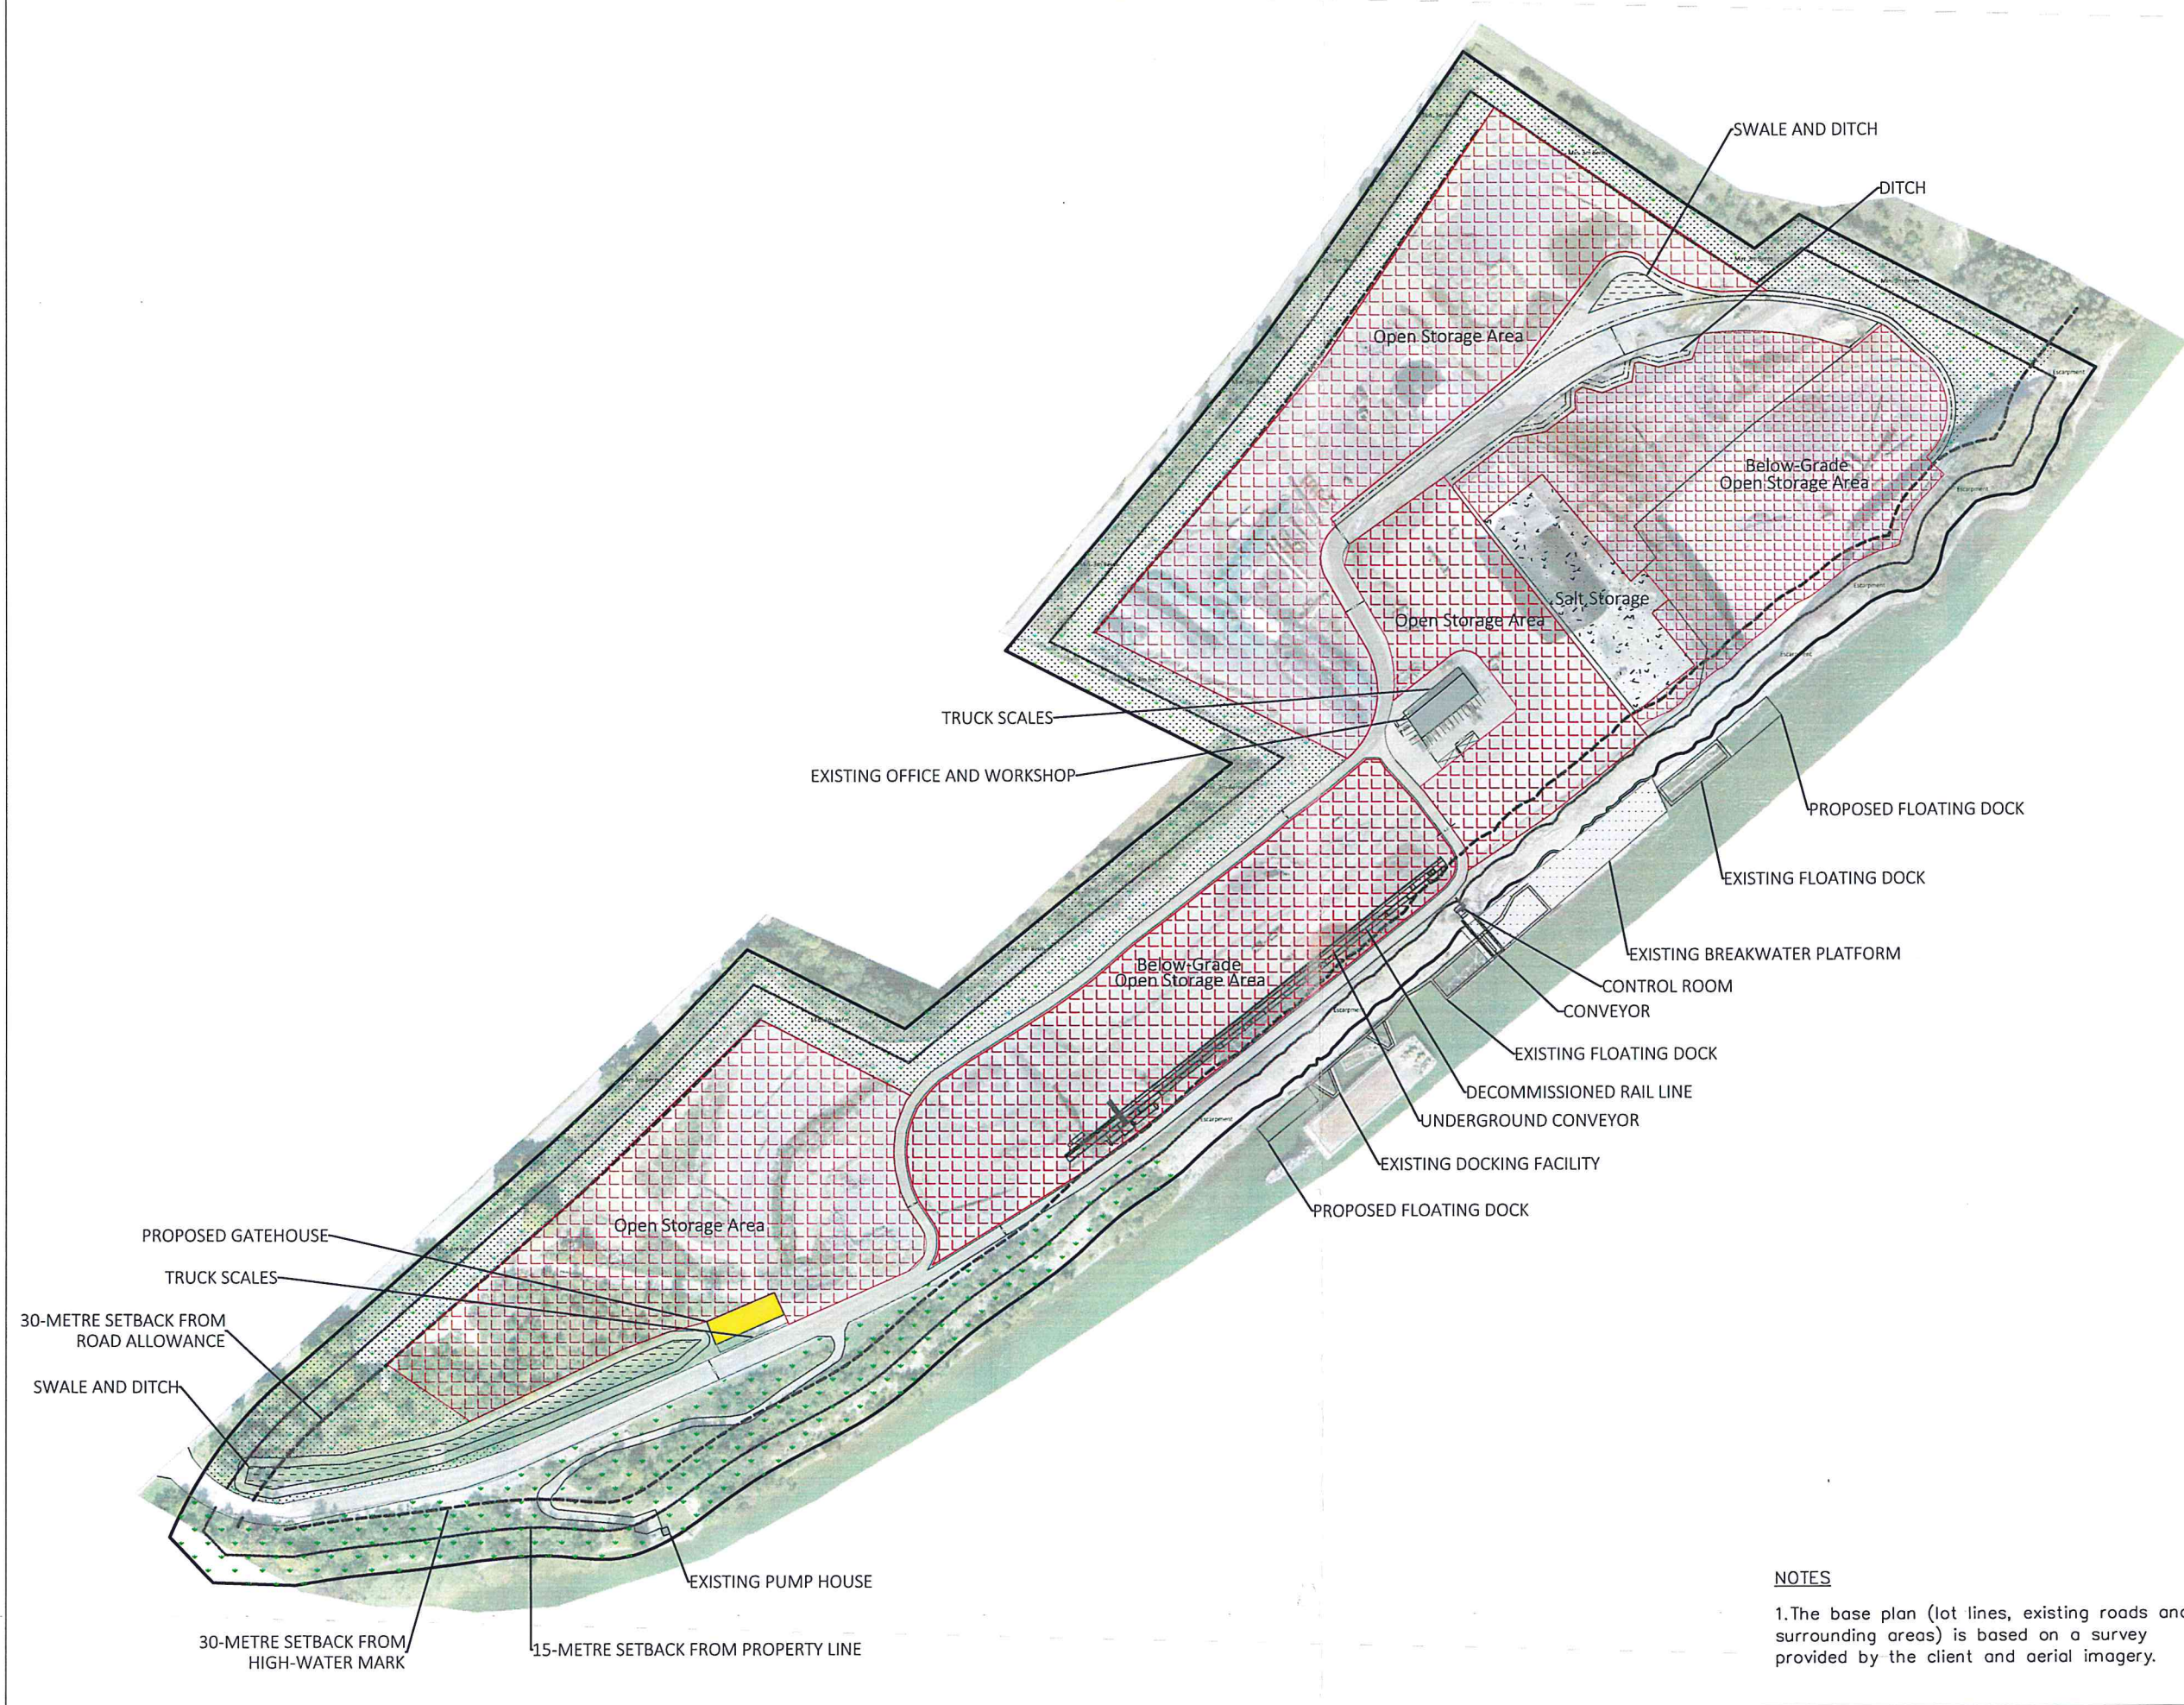

LEGEND

- PROPOSED BUILDING
- EXISTING BUILDING
- EXISTING BREAKWATER PLATFORM
- LANDSCAPED OPEN SPACE
- OPEN STORAGE AREA
- SALT STORAGE AREA



No.	REVISION	DATE	BY
1	DRAFT	2018.10.31	MW

CLIENT
1213427 Ontario Corporation
 o/a Picton Terminals

FOTENN

Planning + Design

6 Cataraqi Street, Kingston, ON K7K 1Z7
 613.542.5454 www.fotenn.com

DESIGNED	MW
REVIEWED	YL
DATE	2018.10.31

P1

NOTES

1. The base plan (lot lines, existing roads and surrounding areas) is based on a survey provided by the client and aerial imagery.