


SKETCH SHOWING
 TOPOGRAPHICAL INFORMATION
 OF PART OF LOT 125
 LAND REGISTRAR'S COMPILED PLAN No. 28
 TOWNSHIP OF HALLOWELL
 AND PART OF LOT 11
 CONCESSION SOUTHWEST OF GREENPOINT
 TOWNSHIP OF SOPHIASBURGH
 NOW IN THE MUNICIPALITY OF THE
 COUNTY OF PRINCE EDWARD

SCALE: 1 : 1000

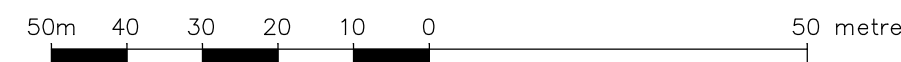

METRIC
 DISTANCES & COORDINATES SHOWN ON THIS PLAN
 ARE IN METRES AND CAN BE CONVERTED TO FEET
 BY DIVIDING BY 0.3048


LESLIE M. HIGGINSON SURVEYING Ltd.
 2015

THIS REPORT WAS PREPARED FOR
 HENDRIKS AGGREGATES LTD. & THE
 UNDERSIGNED ACCEPTS NO RESPONSIBILITY
 FOR USE BY OTHER PARTIES

NOTE & LEGEND:

- | | | |
|---|---------|----------------------------|
| ■ | DENOTES | SURVEY MONUMENT PLANTED |
| ● | SSIB | SURVEY MONUMENT FOUND |
| — | SIB | SHORT STANDARD IRON BAR |
| — | IB | STANDARD IRON BAR |
| — | RB | ROCK BAR |
| — | WIT | WITNESS |
| — | CALC | CALCULATED |
| — | S | SET |
| — | M | MEASURED |
| — | P1 | PLAN 47R-2991 |
| — | P2 | PLAN 47R-4060 |
| — | CL | CENTRELINE |
| — | G | GROUND |
| — | TS | TOP OF SLOPE |
| — | BS | BOTTOM OF SLOPE |
| — | B | BUILDING |
| — | C | CONCRETE |
| — | FW | RETAINING WALL |
| — | CLF | CHAIN LINK FENCE |
| — | FP | FENCE POST |
| — | GP | GATE POST |
| — | CL | CENTRE LINE |
| — | EP | EDGE OF PAVEMENT |
| — | P | PAVEMENT |
| — | EG | EDGE OF GRAVEL |
| — | GR | GRAVEL |
| — | HP | HYDRO POLE |
| — | OHTL | OVERHEAD TRANSMISSION LINE |
| — | ANC | ANCHOR |
| — | BP | BELL POLE |
| — | LP | LIGHT POLE |
| — | WS | WOODEN STAKE PLANTED |
| — | WV | WATER VALVE |


THE POSITION OF THE UNDERGROUND SERVICES & STRUCTURES
 HAVE NOT BEEN ESTABLISHED IN THE FIELD.

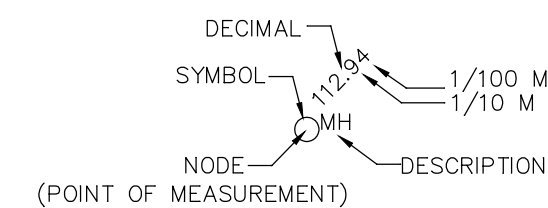

THIS PLAN IS NOT VALID
 UNLESS IT IS AN EMBOSSED
 ORIGINAL COPY
 ISSUED BY THE SURVEYOR
 In accordance with
 Regulation 1026, Section 29(3).



CAUTION
 THIS IS NOT A PLAN OF SURVEY AND SHALL
 NOT BE USED EXCEPT FOR THE PURPOSE
 INDICATED IN THE TITLE BLOCK.

 

NAD83 UTM CONTROL COORDINATES (ZONE 18)			
POINT No.	NORTHING (M)	EASTING (M)	ELEV (M)
02819818061	4877735	328565	89.56
02819818062	4879204	329021	97.52
02819750167	4878201.27	328369.70	94
02819750169	4877828.60	328541.17	90
00119083112	4879207.19	329000.09	98

COMBINED SCALE FACTOR : 0.9999953


NO PERSON MAY COPY, REPRODUCE, DISTRIBUTE OR ALTER
 THIS PLAN IN WHOLE OR IN PART WITHOUT THE WRITTEN
 PERMISSION OF LESLIE M. HIGGINSON SURVEYING LTD.

© COPYRIGHT
 LESLIE M. HIGGINSON SURVEYING Ltd.
 LESLIE M. HIGGINSON O.L.S. 2015

REVISED MAY 20, 2015
 DATED JULY 28, 2014

LESLIE M. HIGGINSON SURVEYING Ltd.
 1064 GARDINERS ROAD
 KINGSTON, ONTARIO K7P 1R7
 (613) 389-7386 (FAX) 389-5578 or leslie@mhigginson.com

FILE: HA'L RCP 28 LMH771GRID

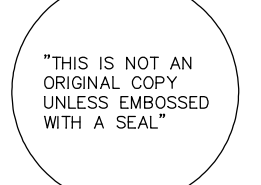

THIS IS NOT AN
 ORIGINAL COPY
 UNLESS EMBOSSED
 WITH A SEAL